



CORTE 01  
ESCALA 1:100

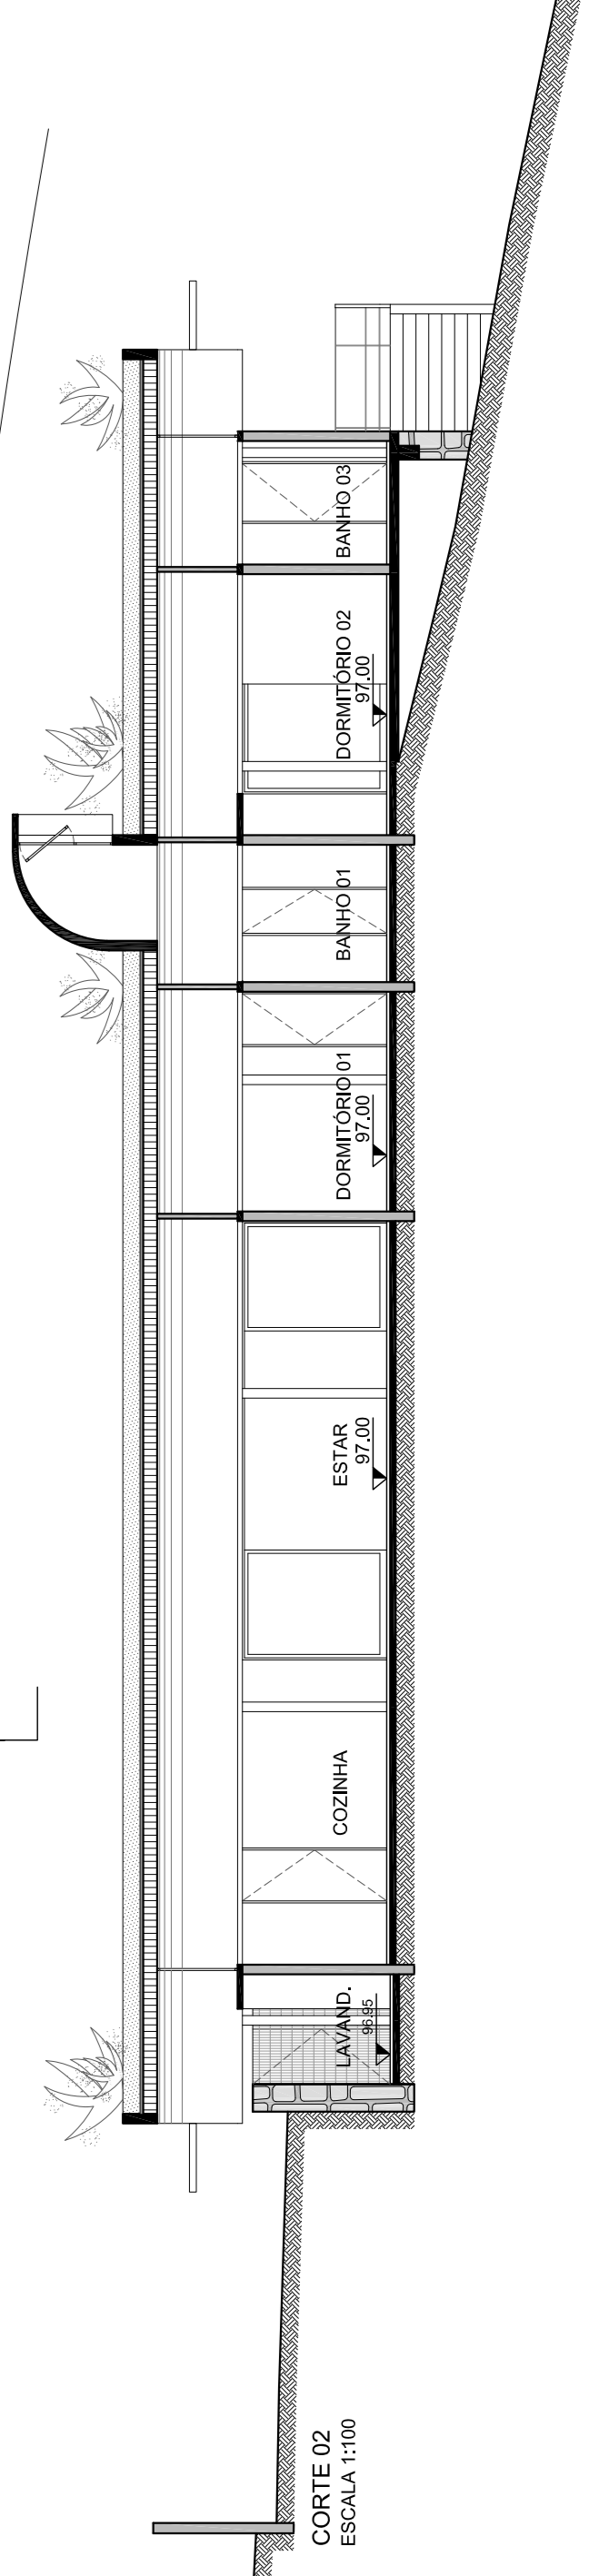

CORTE 02  
ESCALA 1:100

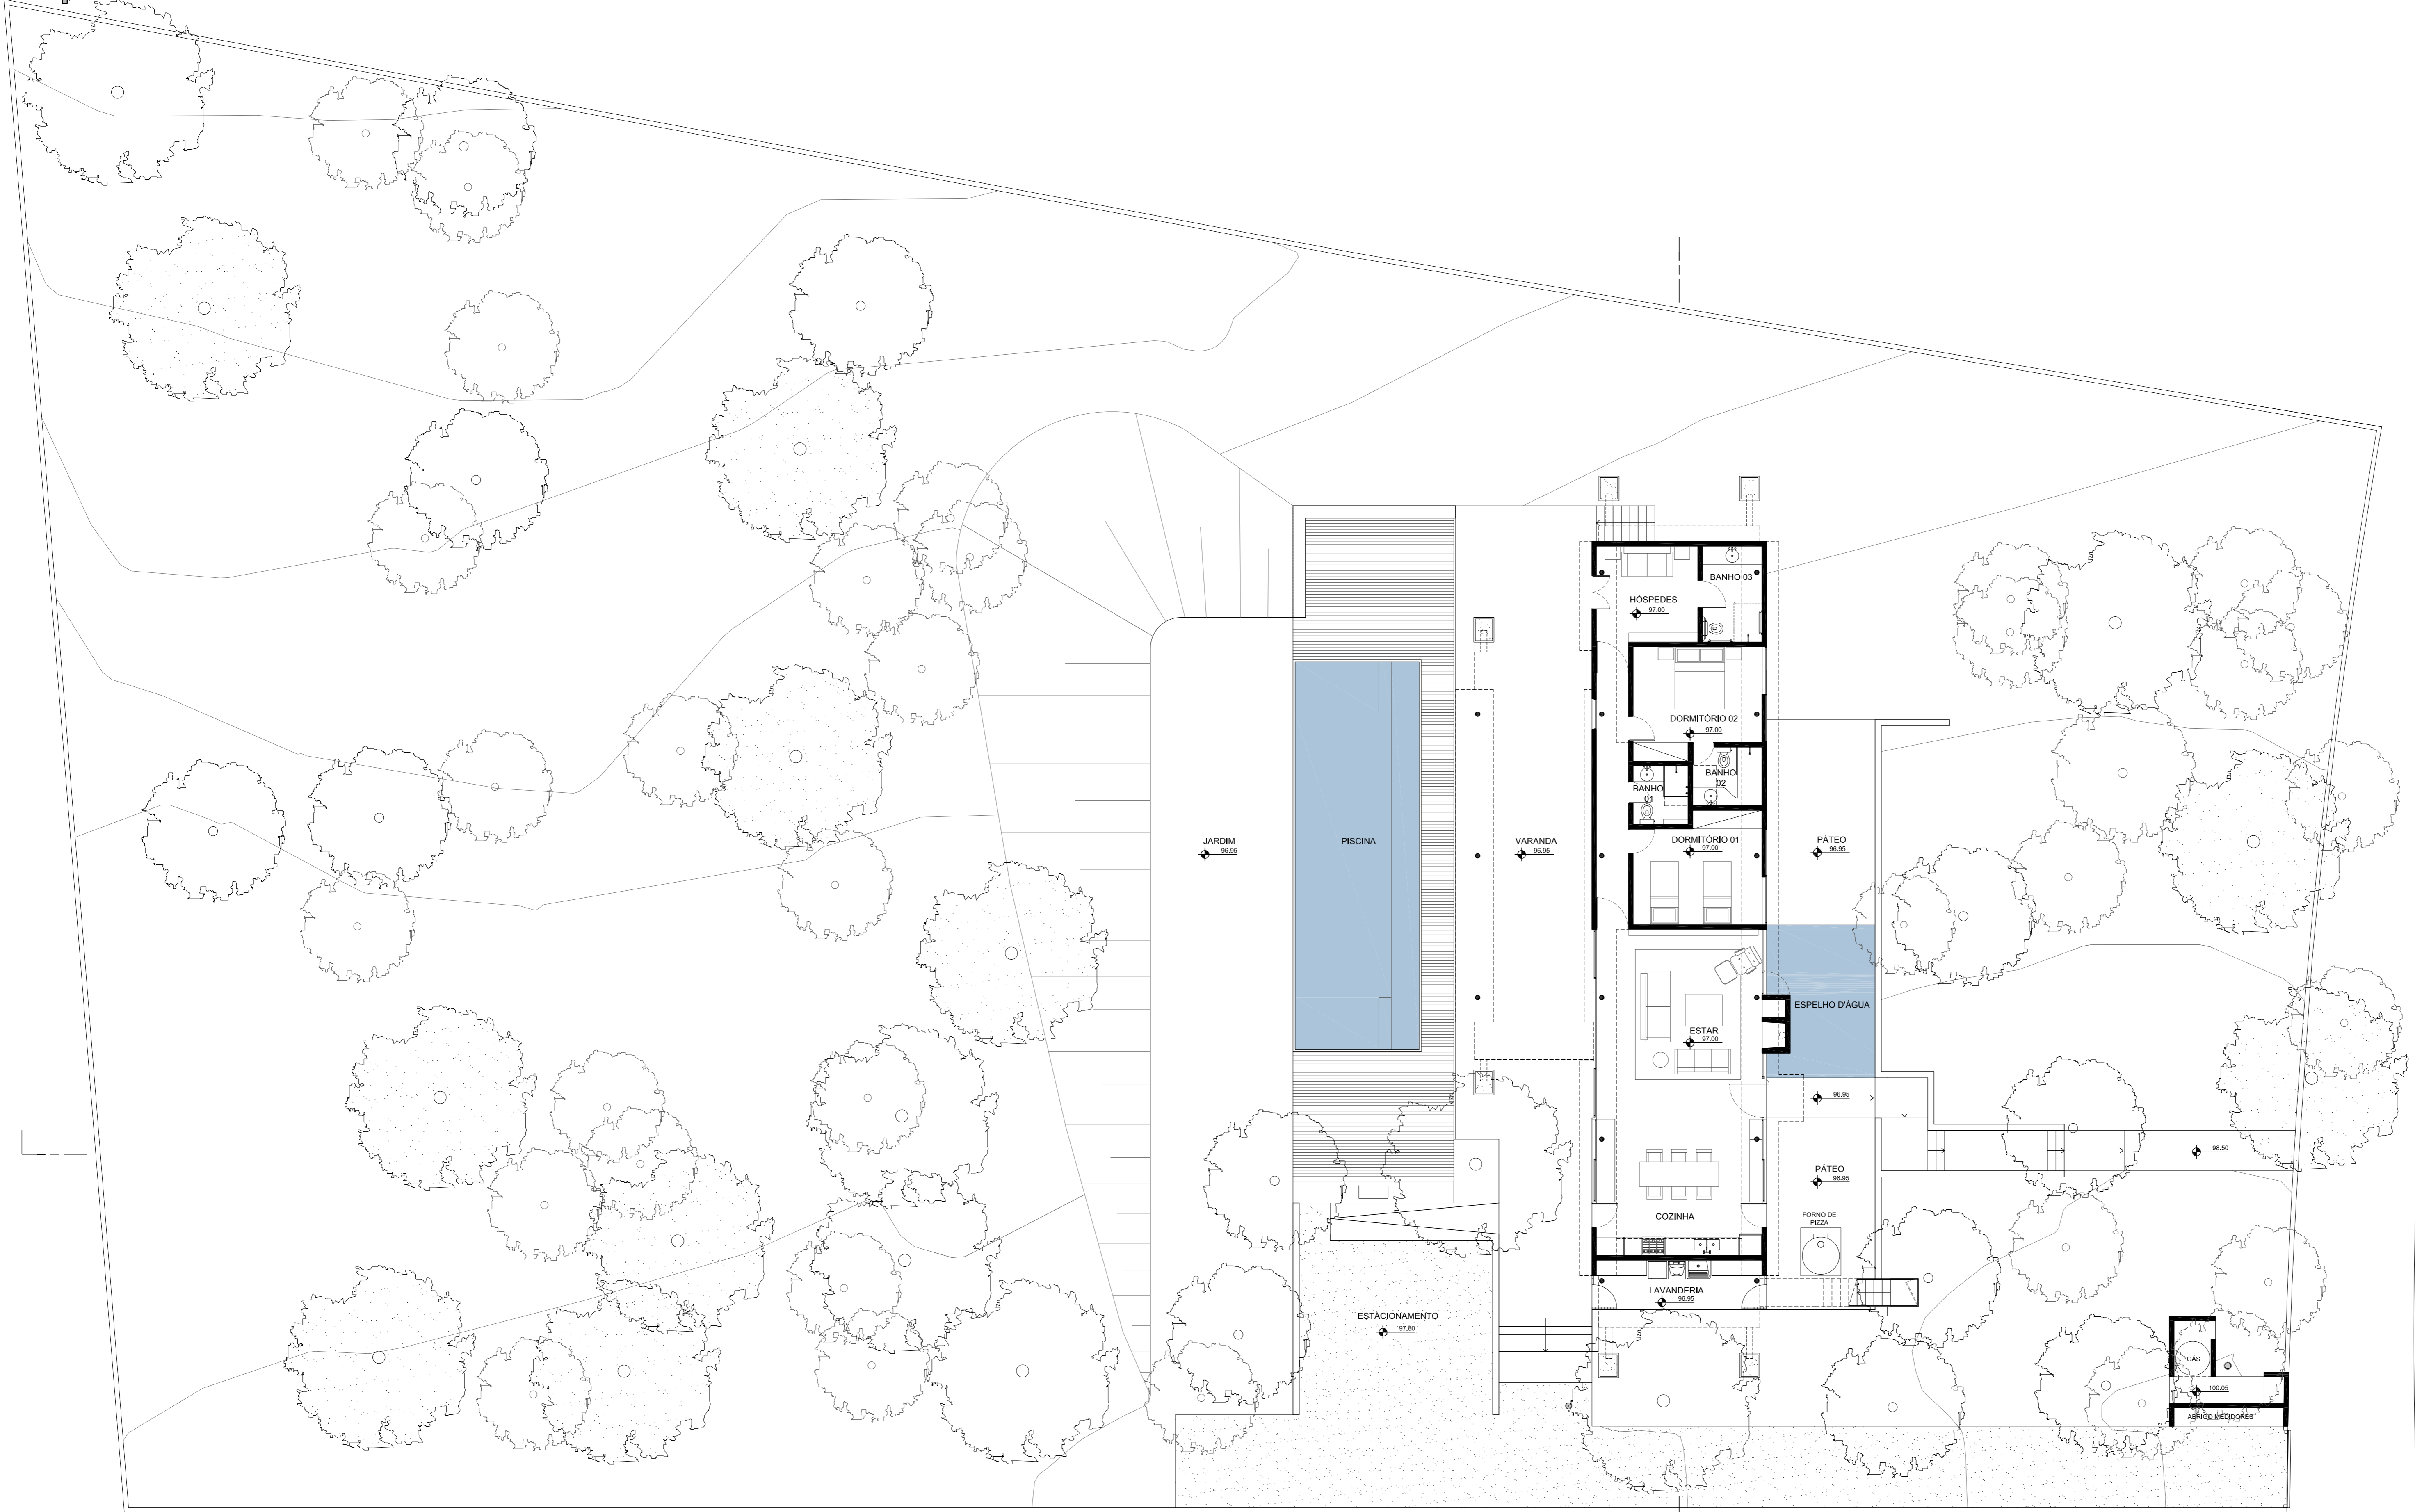